
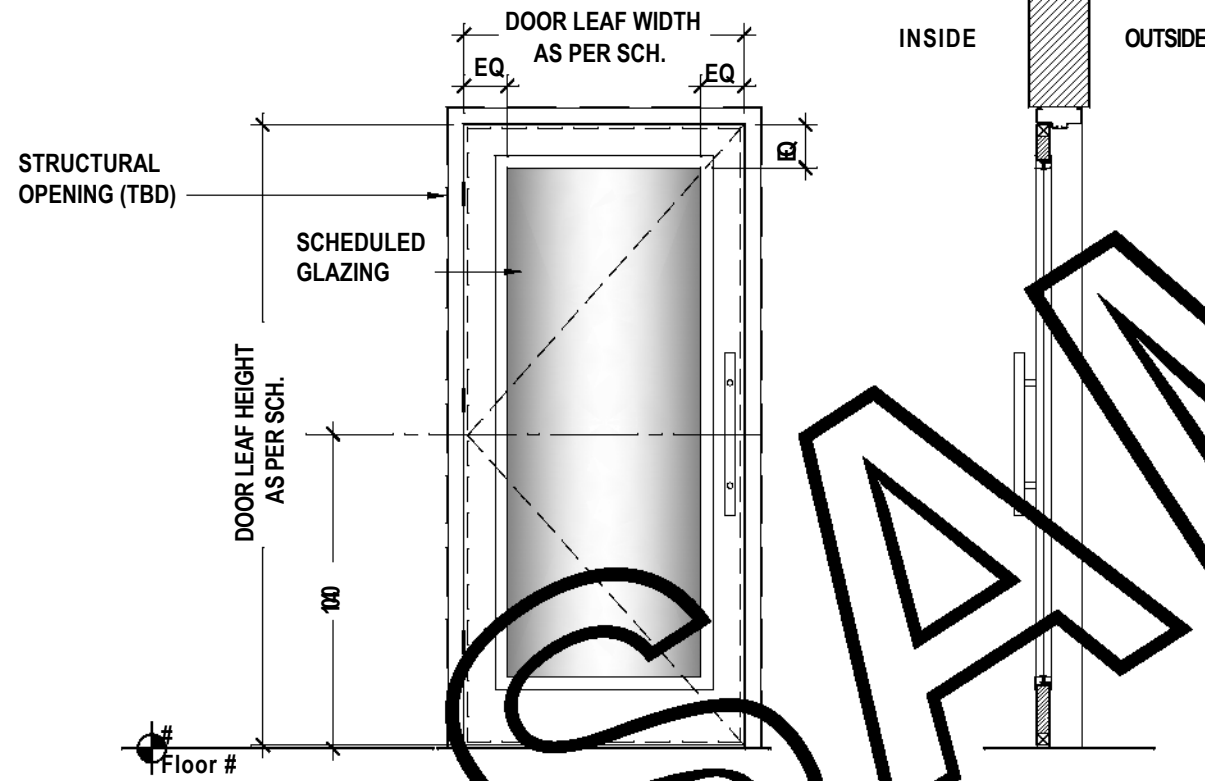


REVIEW STATUS	DATE	NAME
A - REVIEWED; WORK MAY PROCEED		
B - REVIEWED WITH COMMENTS; WORK MAY BE SUBMITTED FOR INCORPORATION		
C - REVIEWED; WORK MAY BE SUBMITTED FOR INCORPORATION		
D - REJECTED		
WORK MAY NOT BE REQUIRED; PROCEED		

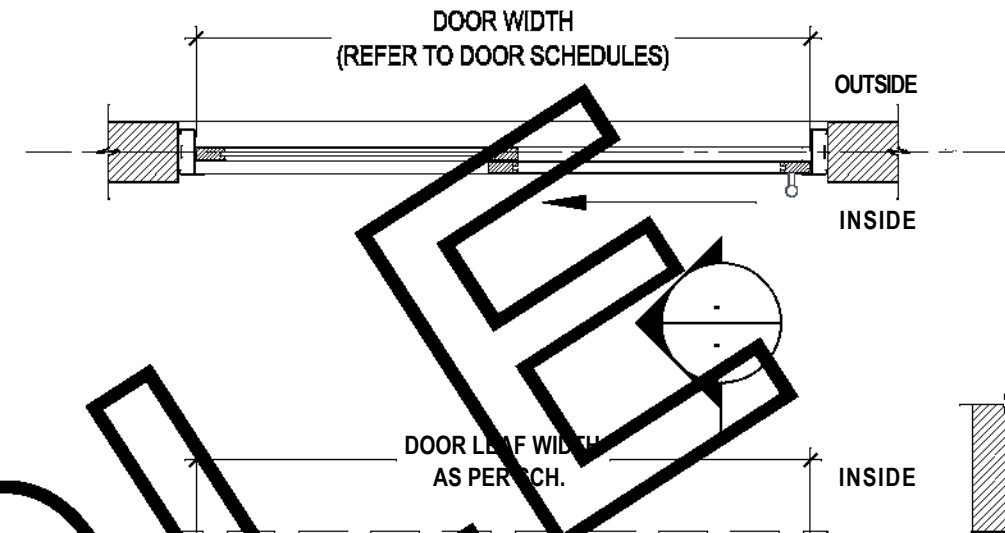

DOOR DETAIL TYPE - "C2"
FRAMED CLEAR GLASS DOOR DETAIL
1:25@A3

NOTE:
REFER TO HEAD AND JAMB DETAILS FOR INSTALLATION SPECIFIC INFORMATION.

NOTE:

- THIS DRAWING IS ISSUED ONLY AS A SAMPLE FOR STANDARD DRAWINGS.
- ENTITY SHALL IDENTIFY AND DEVELOP STANDARD DRAWINGS FOR USE ON ITS PROJECTS.
- GENERAL NOTES ON STANDARD DRAWINGS TO CONTAIN, AS A MINIMUM, REFERENCE TO RELEVANT KEY DESIGN REQUIREMENTS (e.g. SPECIFICATION, MATERIAL, CODES, ETC.)
- WHEREVER APPROPRIATE MATERIAL TAKE OFF (MTO) IN A TABLE FORMAT TO BE PROVIDED IN THE DRAWING WITH DETAILS OF EACH COMPONENT (e.g. BOLTS, SUPPORT, STEEL SECTION, FLANGE, GLAND, ETC.)
- REFERENCE TO GENERAL NOTES, LEGENDS, ABBREVIATIONS, SECTION DETAILS, ETC., AS APPROPRIATE, TO BE PROVIDED ON STANDARD DRAWINGS.
- STANDARD DRAWINGS SHALL UNDERGO CHECKING APPROVAL PROCESS.

DOOR DETAIL TYPE - "C1"
SLIDING DOOR w/CLEAR TEMPERED GLASS DETAIL
1:25@A3

NOTE:
REFER TO HEAD AND JAMB DETAILS FOR INSTALLATION SPECIFIC INFORMATION.

REV. No	DATE	REASON FOR ISSUE	DESIGNED	CHECKED	REVIEWED	SUBMITTED	APPROVED
002	27/03/19	BORDER CHANGED AND ISSUED FOR USE					
000	06/11/17	ISSUED FOR USE					
ISSUED FOR USE							
PROJECT REFERENCE -							
FACILITY No. XXX							
CONTRACT No. X							
SCALE 1:25@A3		DRAWING No. EPM-KEA-05-000003				REV 002	

STANDARD DRAWING
CLEAR GLASS
DOOR DETAILS

SHEET 1 OF 1

ARABIC TITLE

PROJECT TITLE 1
PROJECT TITLE 2
PROJECT TITLE 3

ARABIC TITLE

