

WALL MOUNTED IP CAMERA DETAIL

NOT TO SCALE


NOTES:

1. CONTRACTOR SHALL COORDINATE AND SUBMIT THE COMPLETE CCTV SYSTEM BRAND CONFIGURATION TO THE ENTITY PRIOR TO ANY PROCUREMENT.
2. THE ENTITY SHALL AT ITS OWN DISCRETION ACCEPT OR REJECT ALL TELECOMMUNICATION EQUIPMENT WITHOUT OBLIGATION TO INDICATE REASON OR JUSTIFICATION.
3. SINGLE MODE FIBER SHALL BE USED FOR COMMUNICATION FROM CCTV CAMERA TO NETWORK SWITCH.
4. ALL ACTIVE DATA EQUIPMENT IS TO BE APPROVED BY THE ENTIT IT DEPARTMENT.
5. ALL SIGNAL (INPUT/OUTPUT LOW VOLTAGE) CABLE SHALL BE ROUTED SEPARATELY FROM LINE VOLTAGE, MINIMUM DISTANCE TO LINE VOLTAGE IS 4-INCHES (150mm).
6. POE (POWER OVER ETHERNET), CATEGORY 6 (CAT 6) CABLES - SEPARATE POWER CABLE NOT REQUIRED.
7. THE CONTRACTOR SHALL VERIFY ALL PROPOSED EQUIPMENT PRIOR TO CONSTRUCTION.
8. THE CONTRACTOR SHALL VERIFY ALL THE CABLE LENGTHS AND RELATED MEASUREMENT PRIOR TO CONSTRUCTION.
9. THE EQUIPMENT SHOWN ON THIS DRAWING IS FOR GENERAL INFORMATION ONLY. THE CONTRACTOR MAY PROPOSE ANY ALTERNATIVE EQUIVALENT PRODUCT.

NOTE:

1. THIS DRAWING IS ISSUED ONLY AS A SAMPLE FOR STANDARD DRAWINGS.
2. ENTITY SHALL IDENTIFY AND DEVELOP STANDARD DRAWINGS FOR USE ON ITS PROJECTS.
3. GENERAL NOTES ON STANDARD DRAWINGS TO CONTAIN, AS A MINIMUM, REFERENCE TO RELEVANT KEY DESIGN REQUIREMENTS (e.g. SPECIFICATION, MATERIAL, CODES, ETC.)
4. WHEREVER APPROPRIATE MATERIAL TAKE OFF (MTO) IN A TABLE FORMAT TO BE PROVIDED IN THE DRAWING WITH DETAILS OF EACH COMPONENT (e.g. BOLTS, SUPPORT, STEEL SECTION, FLANGE, GLAND, ETC.)
5. REFERENCE TO GENERAL NOTES, LEGENDS, ABBREVIATIONS, SECTION DETAILS, ETC., AS APPROPRIATE, TO BE PROVIDED ON STANDARD DRAWINGS.
6. STANDARD DRAWINGS SHALL UNDERGO CHECKING APPROVAL PROCESS.

TYPICAL ENCLOSURE BOX

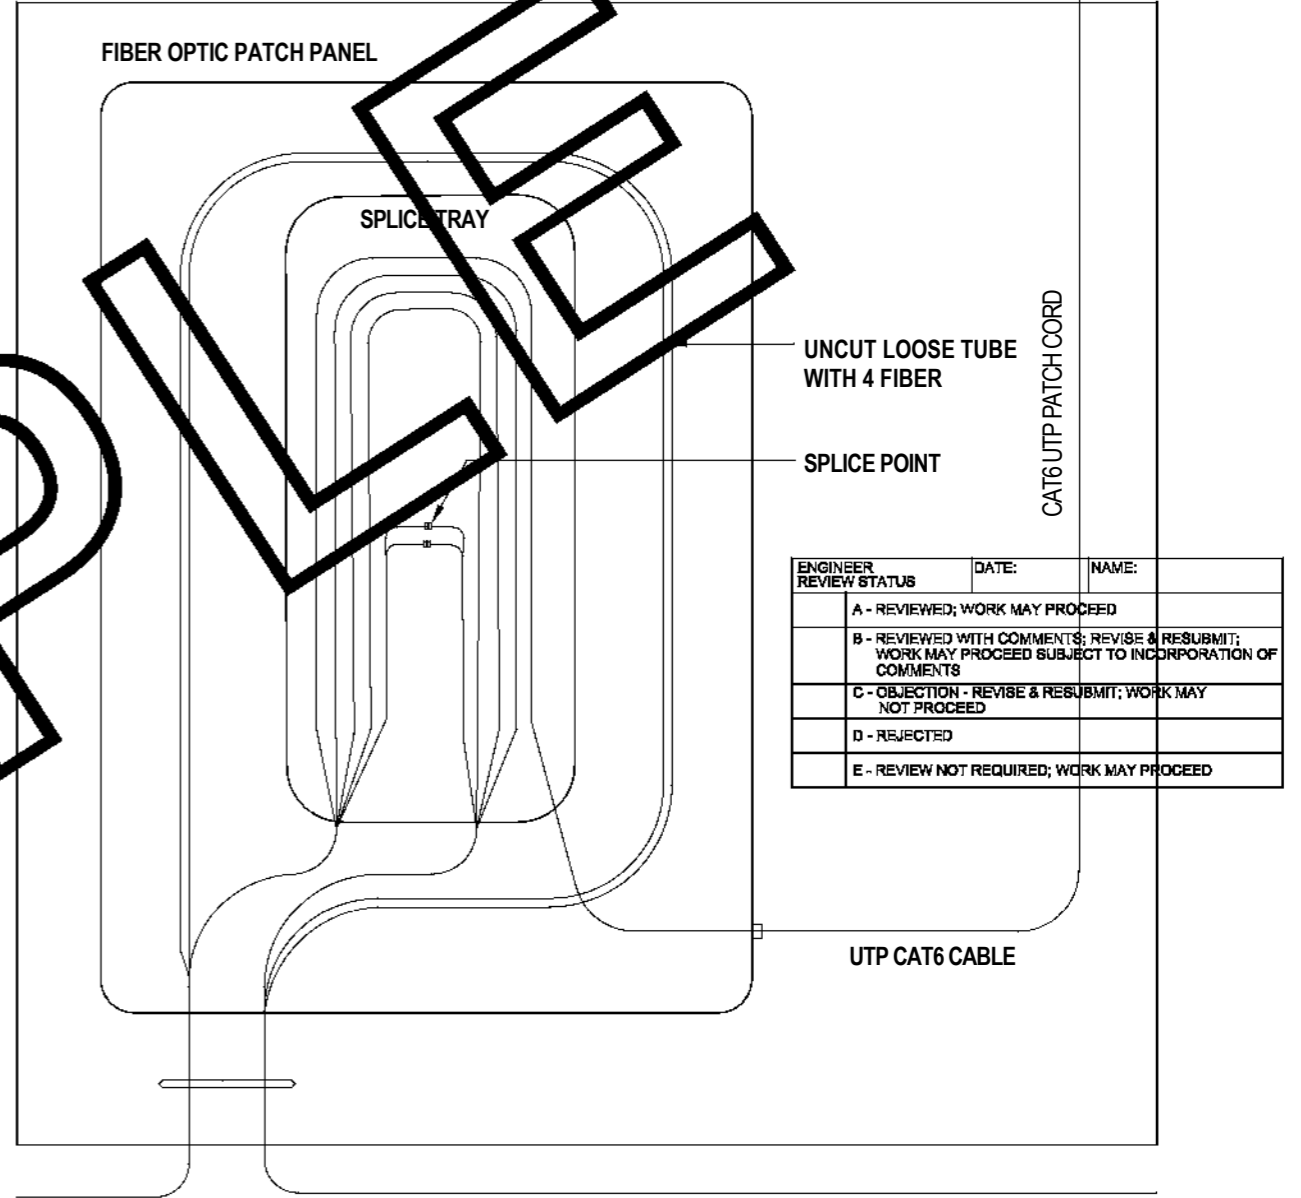

SM FEFS 144F
DISTRIBUTION CABLE

SM FEFS 144F DISTRIBUTION CABLE
TO NEXT ENCLOSURE BOX

SPlicing DETAIL AND TYPICAL IP-CAMERA CONNECTION

NOT TO SCALE

REV. No	DATE	REASON FOR ISSUE	DESIGNED	CHECKED	REVIEWED	SUBMITTED	APPROVED
002	27/03/19	BORDER CHANGED AND ISSUED FOR USE					
000	06/11/17	ISSUED FOR USE					
ISSUED FOR USE							
PROJECT REFERENCE -							
FACILITY No. X X X							
CONTRACT No. X							
SCALE NTS				DRAWING No. EPM-KEE-05-000010			REV 002

STANDARD DRAWING
IP CAMERA
DETAILS

SHEET 1 OF 1

ARABIC TITLE

PROJECT TITLE 1
PROJECT TITLE 2
PROJECT TITLE 3

ARABIC TITLE

