



Level - 3 - E, External Electronic documents once printed, are uncontrolled and may become out-dated. Refer to ECMS for current revision

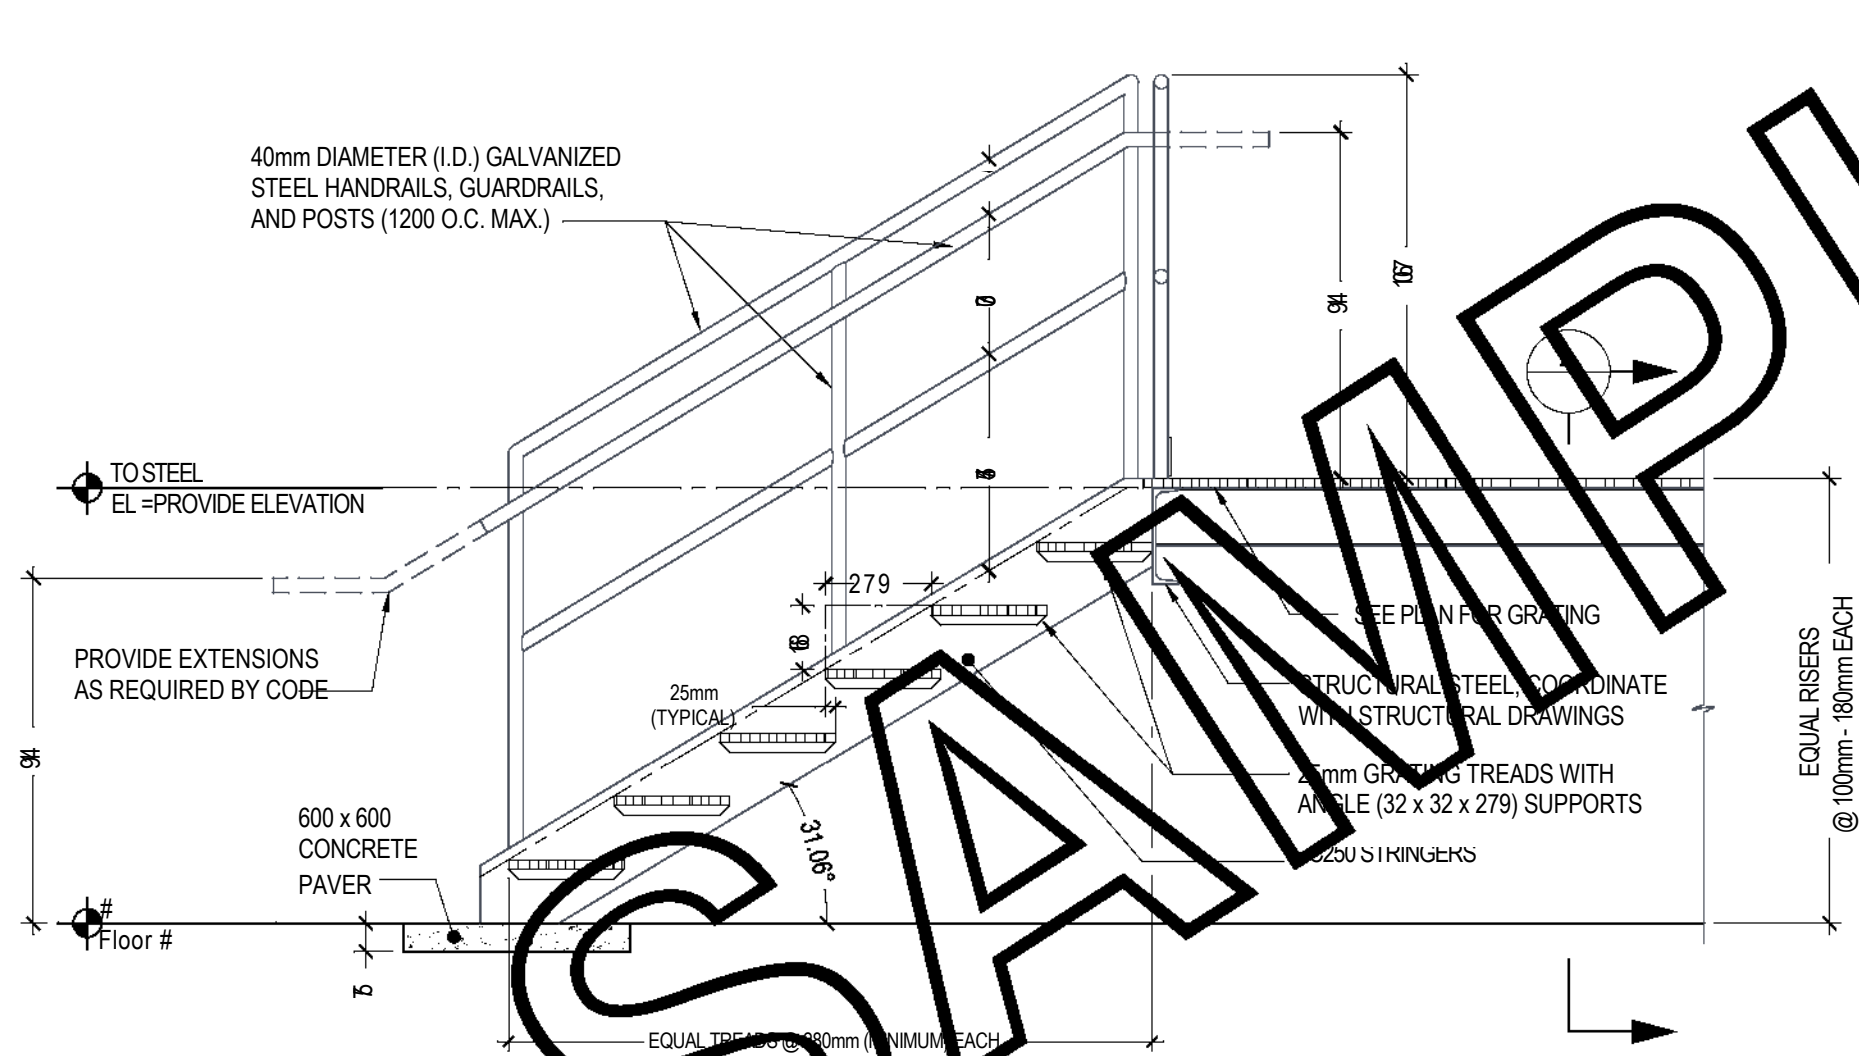

TYPICAL UTILITY STAIR DETAIL (NON-OCCUPIABLE SPACE)
1:20@A3

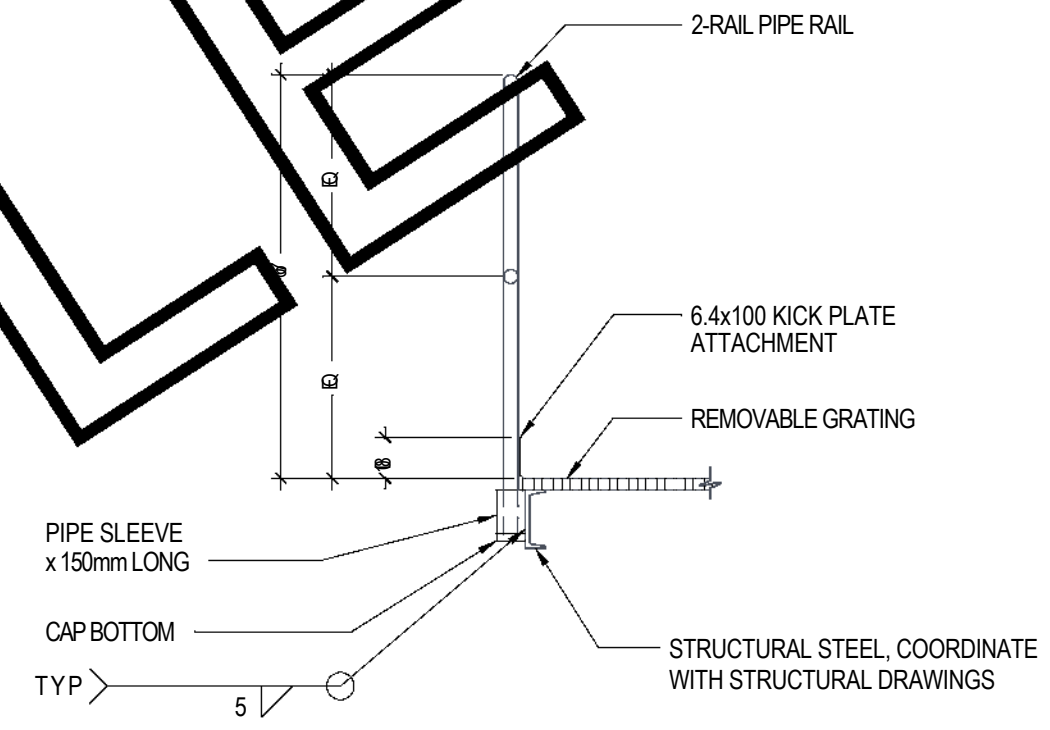

TYPICAL UTILITY HANDRAIL CONNECTION @ CHANNEL
(NON-OCCUPIABLE SPACE) - REMOVABLE
1:20@A3


STAIR NOTE:
RISER HEIGHT SHALL BE EQUALLY SPACED
AT 100mm MINIMUM TO 180mm MAXIMUM IF IN
AN ACCESSIBLE PATH.

ENGINEER REVIEW STATUS	DATE:	NAME:
A - REVIEWED; WORK MAY PROCEED		
B - REVIEWED WITH COMMENTS; REVISE & RESUBMIT; WORK MAY PROCEED SUBJECT TO INCORPORATION OF COMMENTS		
C - OBJECTION - REVISE & RESUBMIT; WORK MAY NOT PROCEED		
D - REJECTED		
E - REVIEW NOT REQUIRED; WORK MAY PROCEED		

NOTE:

- THIS DRAWING IS ISSUED ONLY AS A SAMPLE FOR STANDARD DRAWINGS.
- ENTITY SHALL IDENTIFY AND DEVELOP STANDARD DRAWINGS FOR USE ON ITS PROJECTS.
- GENERAL NOTES ON STANDARD DRAWINGS TO CONTAIN, AS A MINIMUM, REFERENCE TO RELEVANT KEY DESIGN REQUIREMENTS (e.g. SPECIFICATION, MATERIAL, CODES, ETC.).
- WHEREVER APPROPRIATE MATERIAL TAKE OFF (MTO) IN A TABLE FORMAT TO BE PROVIDED IN THE DRAWING WITH DETAILS OF EACH COMPONENT (e.g. BOLTS, SUPPORT, STEEL SECTION, FLANGE, GLAND, ETC.).
- REFERENCE TO GENERAL NOTES, LEGENDS, ABBREVIATIONS, SECTION DETAILS, ETC., AS APPROPRIATE, TO BE PROVIDED ON STANDARD DRAWINGS.
- STANDARD DRAWINGS SHALL UNDERGO CHECKING APPROVAL PROCESS.

REV. No	DATE	REASON FOR ISSUE	رسم	مخطط	مخطط	مخطط	مخطط	مخطط	مخطط	مخطط
002	27/03/19	BORDER CHANGED AND ISSUED FOR USE								
000	06/11/17	ISSUED FOR USE								
ISSUED FOR USE										
PROJECT REFERENCE -										
FACILITY No. XXX										
CONTRACT No. X										
SCALE 1:20@A3			DRAWING No. EPM-KES-05-000004						REV 002	

STANDARD DRAWING METAL STAIRS INSTALLATION DETAILS SHEET 1 OF 1	ARABIC TITLE	PROJECT TITLE 1 PROJECT TITLE 2 PROJECT TITLE 3	ARABIC TITLE	
--	--------------	---	--------------	---