


1. ALL DIMENSIONS ARE IN MILLIMETERS UNLESS OTHERWISE SPECIFIED.
2. GROUNDING CONDUCTOR SHALL BE CONNECTED TO THE NEAREST GROUNDING ROD.
3. THE HEIGHT, THICKNESS, AND DIAMETER OF THE POLE SHALL BE AS SHOWN ON CONTRACT DRAWINGS FOR SPECIFIC PROJECT.
4. TYPICAL DIMENSION ARE SHOWN FOR BETTER UNDERSTANDING. FOR EXACT DIMENSIONS, REFER TO CONTRACT DRAWINGS FOR SPECIFIC PROJECT.
5. HANDHOLE COVER SHALL BE PROVIDED WITH SAFETY CHAIN.
6. POLE BASE PLATE, KEEPER PLATE, SLIP PLATES, BOLTS, NUTS, WASHERS, AND ANCHOR BOLTS SHALL BE HOT DIPPED GALVANIZED.
7. FOUNDATION REBAR DETAILS SHALL BE BASED ON SITE CONDITION FOR SPECIFIC PROJECT.
8. SIZE CONDUITS SO THAT CABLE FILLING DOES NOT EXCEED 40%.

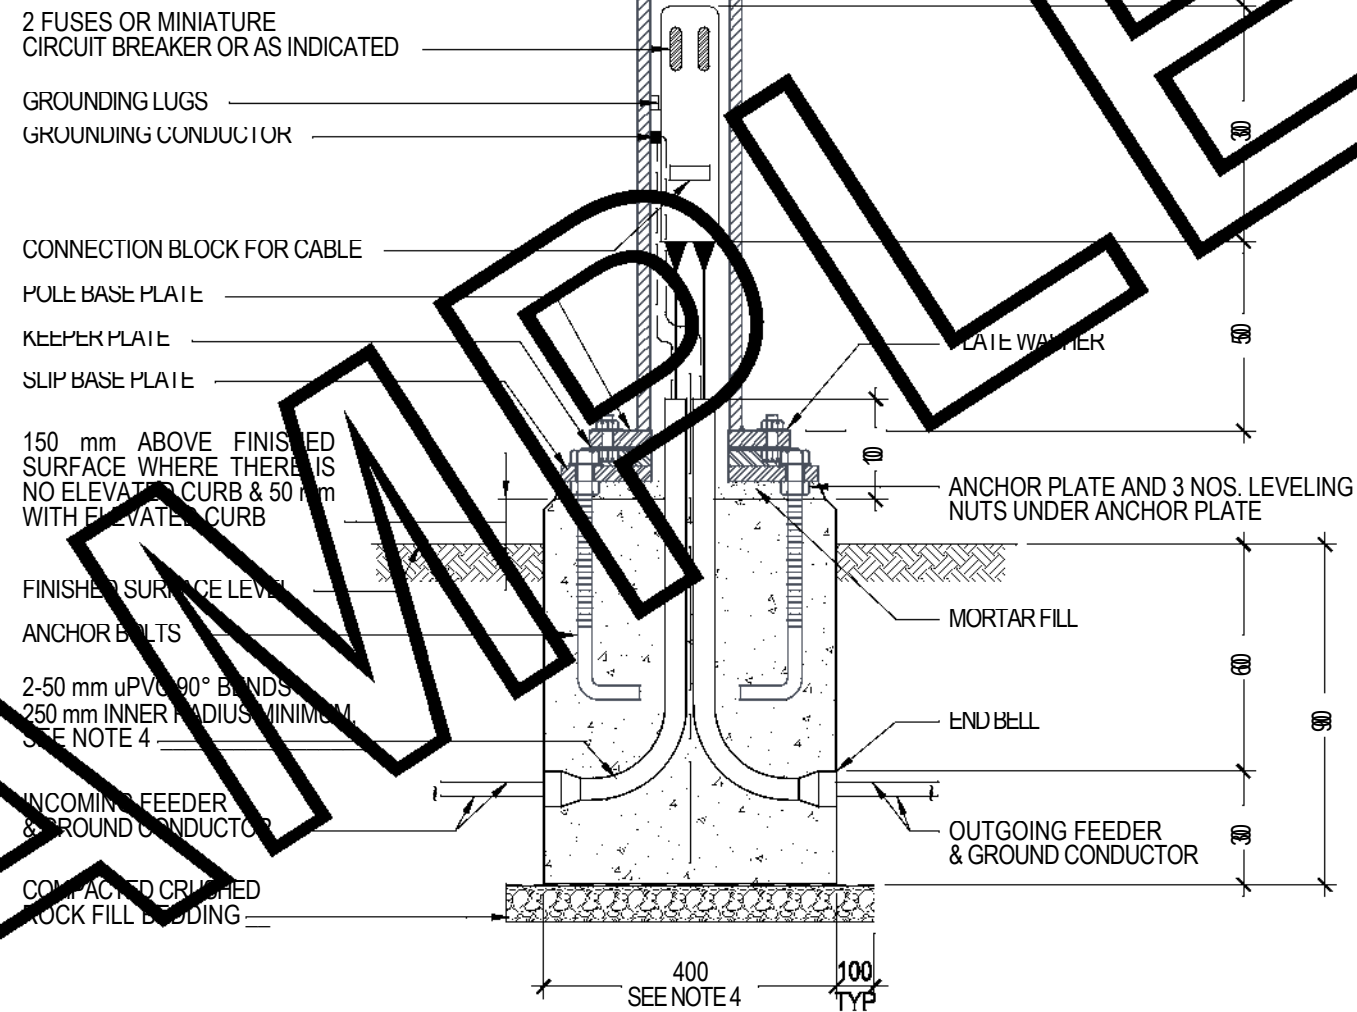


LIGHTING POLE BASE CONDUIT ROUTING DETAIL
NOT TO SCALE

1. THIS DRAWING IS ISSUED ONLY AS A SAMPLE FOR STANDARD DRAWINGS.
2. ENTITY SHALL IDENTIFY AND DEVELOP STANDARD DRAWINGS FOR USE ON ITS PROJECTS.
3. GENERAL NOTES ON STANDARD DRAWINGS TO CONTAIN, AS A MINIMUM, REFERENCE TO RELEVANT KEY DESIGN REQUIREMENTS (e.g. SPECIFICATION, MATERIAL, CODES, ETC.)
4. WHEREVER APPROPRIATE MATERIAL TAKE OFF (MTO) IN A TABLE FORMAT TO BE PROVIDED IN THE DRAWING WITH DETAILS OF EACH COMPONENT (e.g. BOLTS, SUPPORT, STEEL SECTION, FLANGE, GLAND, ETC.)
5. REFERENCE TO GENERAL NOTES, LEGENDS, ABBREVIATIONS, SECTION DETAILS, ETC., AS APPROPRIATE, TO BE PROVIDED ON STANDARD DRAWINGS.
6. STANDARD DRAWINGS SHALL UNDERGO CHECKING APPROVAL PROCESS.

ENGINEER REVIEW STATUS	DATE:	NAME:
	A - REVIEWED; WORK MAY PROCEED	
	B - REVIEWED WITH COMMENTS; REVISE & RESUBMIT; WORK MAY PROCEED SUBJECT TO INCORPORATION OF COMMENTS	
	C - OBJECTION - REVISE & RESUBMIT; WORK MAY NOT PROCEED	
	D - REJECTED	
	E - REVIEW NOT REQUIRED; WORK MAY PROCEED	

002	27/03/19 BORDER CHANGED AND ISSUED FOR USE								
000	06/11/17 ISSUED FOR USE								
REV. No	DATE	REASON FOR ISSUE	DESIGNED مخطط	CHECKED مخطط	REVIEWED مخطط	SUBMITTED مخطط	APPROVED مخطط		
DRAWING STATUS			ISSUED FOR USE						

STANDARD DRAWING STREET LIGHT POLE BASE DETAILS SHEET 1 OF 1	ARABIC TITLE	PROJECT TITLE 1 PROJECT TITLE 2 PROJECT TITLE 3	ARABIC TITLE		PROJECT REFERENCE -		
					FACILITY No. XXX		
					CONTRACT No. X		
					SCALE NTS	DRAWING No. EPM-KEE-05-000003	REV 002