


DESIGNER NOTES:


1. SEE ACI SP-66 FOR  
DETAILING GUIDANCE.
2.  $S=1/3$ rd POINT OF  
BEAM DEPTH.

BEAM SCHEDULE


MARK	SIZE		BOTTOM REINF.			TOP REINF.					STIRRUPS	
	W	D	CONT.	ADD'L.	SKIN "S"	CONT.	ADD'L AT CONT. END	SKIN "S"	ADD'L AT DISCONT. END	SKIN "S"	SIZE TYPE	SPACING FROM EACH END
-	-	-	-	-	-	-	-	-	-	-	-	-
-	-	-	-	-	-	-	-	-	-	-	-	-
-	-	-	-	-	-	-	-	-	-	-	-	-

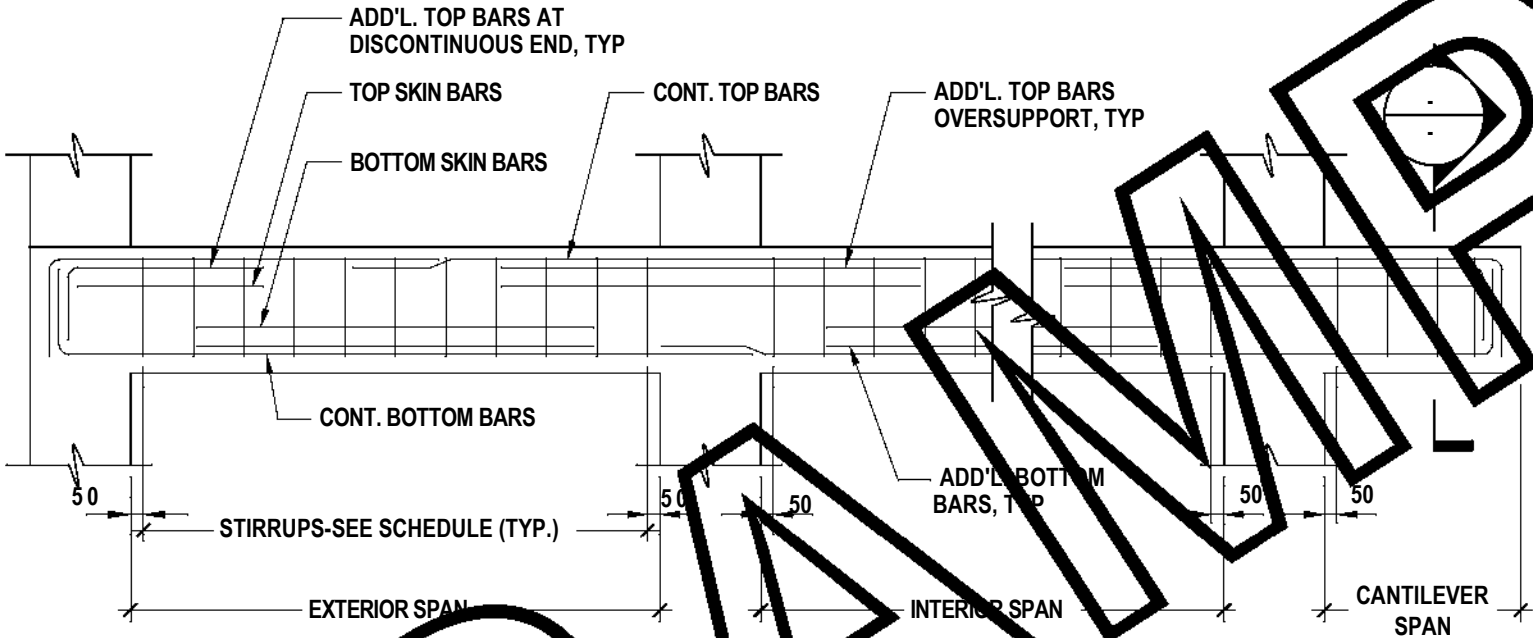

TYPICAL BEAM ELEVATION

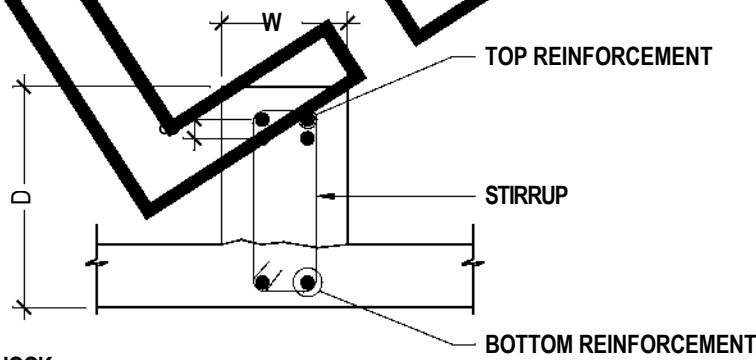

UPTURNED BEAM SECTION

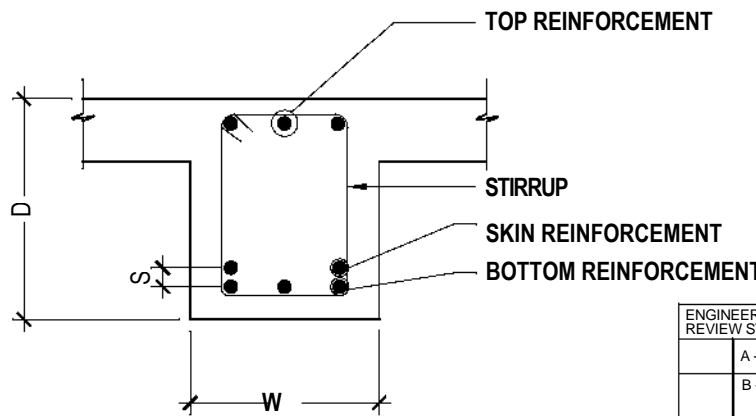

DOWNTURNED BEAM SECTION

TYPICAL STIRRUP - T1

NOTES:

1. FOR DEVELOPMENT LENGTH, LAP LENGTH AND CUT-BAR LOCATIONS REFER TO  
GENERAL NOTES ON DRAWING 030500-003a.

TYPICAL BEAM ELEVATION AND SECTION  
NOT TO SCALE


NOTE:

1. THIS DRAWING IS ISSUED ONLY AS A SAMPLE FOR STANDARD DRAWINGS.
2. ENTITY SHALL IDENTIFY AND DEVELOP STANDARD DRAWINGS FOR USE ON ITS PROJECTS.
3. GENERAL NOTES ON STANDARD DRAWINGS TO CONTAIN, AS A MINIMUM, REFERENCE TO RELEVANT KEY DESIGN REQUIREMENTS (e.g. SPECIFICATION, MATERIAL, CODES, ETC.)
4. WHEREVER APPROPRIATE MATERIAL TAKE OFF (MTO) IN A TABLE FORMAT TO BE PROVIDED IN THE DRAWING WITH DETAILS OF EACH COMPONENT (e.g. BOLTS, SUPPORT, STEEL SECTION, FLANGE, GLAND, ETC.)
5. REFERENCE TO GENERAL NOTES, LEGENDS, ABBREVIATIONS, SECTION DETAILS, ETC., AS APPROPRIATE, TO BE PROVIDED ON STANDARD DRAWINGS.
6. STANDARD DRAWINGS SHALL UNDERGO CHECKING APPROVAL PROCESS.

ENGINEER REVIEW STATUS	DATE:	NAME:
A - REVIEWED; WORK MAY PROCEED		
B - REVIEWED WITH COMMENTS; REVISE & RESUBMIT; WORK MAY PROCEED SUBJECT TO INCORPORATION OF COMMENTS		
C - OBJECTION - REVISE & RESUBMIT; WORK MAY NOT PROCEED		
D - REJECTED		
E - REVIEW NOT REQUIRED; WORK MAY PROCEED		

REV. No	DATE	REASON FOR ISSUE	رسم	مخطط	مخطط	مخطط	مخطط	مخطط	مخطط	مخطط	مخطط
002	27/03/19	BORDER CHANGED AND ISSUED FOR USE									
000	06/11/17	ISSUED FOR USE									

ISSUED FOR USE											
PROJECT REFERENCE -											
FACILITY No.   XXX											
CONTRACT No.   X											
SCALE NTS			DRAWING No. EPM-KES-05-000002							REV 002	

STANDARD DRAWING TYPICAL BEAM ELEVATION AND SECTION SHEET 1 OF 1	ARABIC TITLE	PROJECT TITLE 1 PROJECT TITLE 2 PROJECT TITLE 3	ARABIC TITLE	
---	--------------	---	--------------	---