

NOTE:



1. THIS DRAWING IS ISSUED ONLY AS A SAMPLE FOR STANDARD DRAWINGS.
2. ENTITY SHALL IDENTIFY AND DEVELOP STANDARD DRAWINGS FOR USE ON ITS PROJECTS.
3. GENERAL NOTES ON STANDARD DRAWINGS TO CONTAIN, AS A MINIMUM, REFERENCE TO RELEVANT KEY DESIGN REQUIREMENTS (e.g. SPECIFICATION, MATERIAL, CODES, ETC.)
4. WHEREVER APPROPRIATE MATERIAL TAKE OFF (MTO) IN A TABLE FORMAT TO BE PROVIDED IN THE DRAWING WITH DETAILS OF EACH COMPONENT (e.g. BOLTS, SUPPORT, STEEL SECTION, FLANGE, GLAND, ETC.)
5. REFERENCE TO GENERAL NOTES, LEGENDS, ABBREVIATIONS, SECTION DETAILS, ETC. AS APPROPRIATE, TO BE PROVIDED ON STANDARD DRAWINGS.
6. STANDARD DRAWINGS SHALL UNDERGO CHECKING APPROVAL PROCESS.

FOUNDATION SCHEDULE

MARK	SIZE			BOTTOM BARS		TOP BARS	
	L	W	D	LONGITUDINAL	TRANSVERSE	LONGITUDINAL	TRANSVERSE
-	-	-	-	-	-	-	-
-	-	-	-	-	-	-	-
-	-	-	-	-	-	-	-

NOTES:

1. FOR FOOTING SIZE AND REINFORCEMENT, REFER TO SCHEDULE.
2. USE EPOXY COATED REINFORCING BARS FROM BELOW GRADE UP TO 1m ABOVE GRADE LEVEL UNLESS OTHERWISE NOTED.

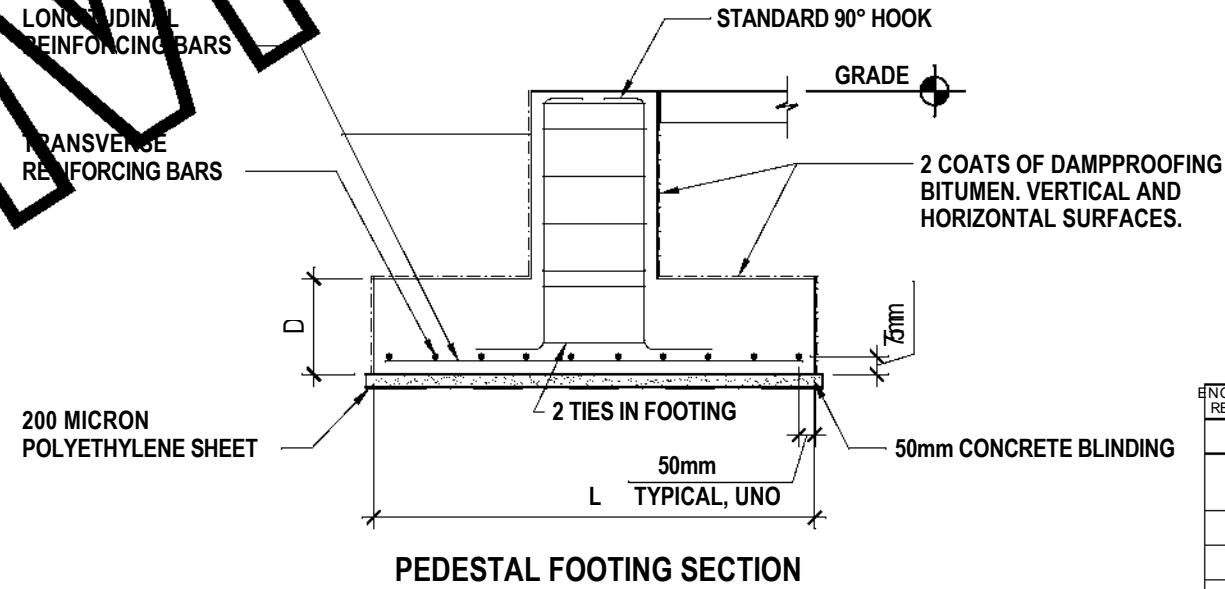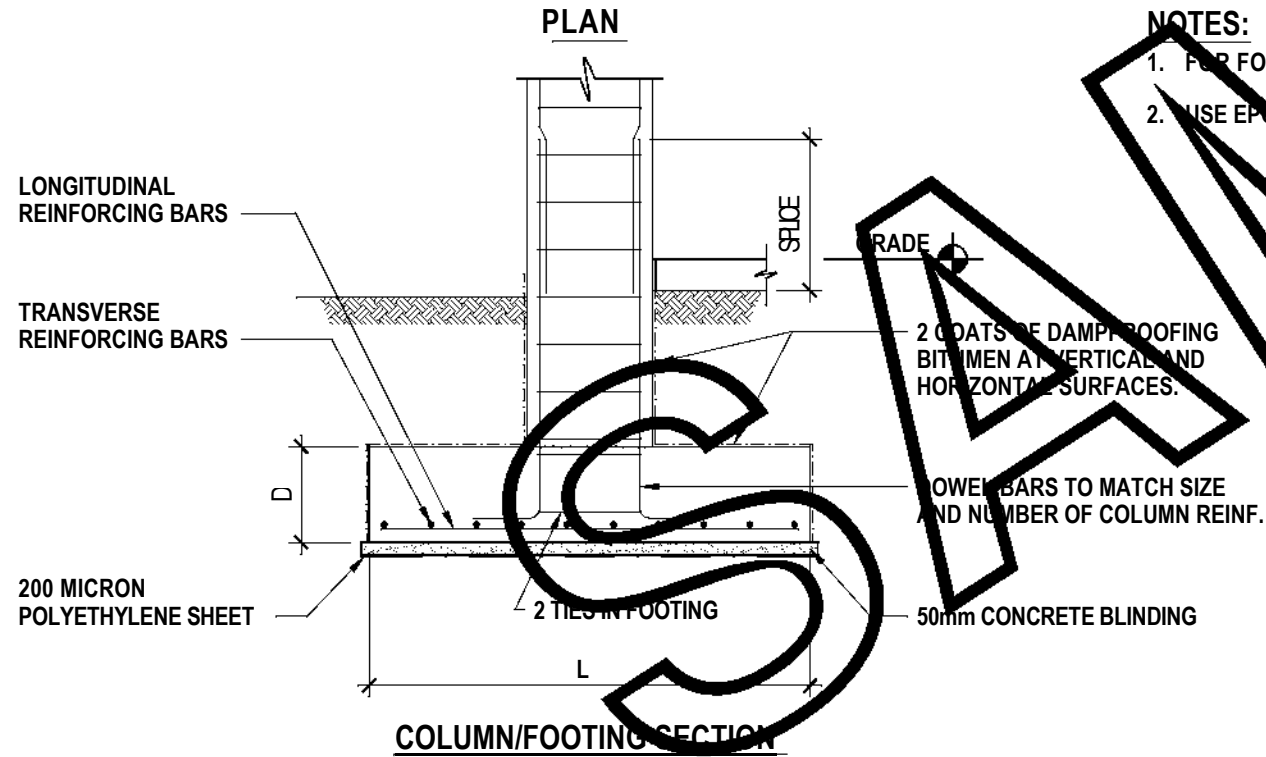


TYPICAL FOOTING DETAIL
NOT TO SCALE

ENGINEER REVIEW STATUS	DATE:	NAME:
A - REVIEWED; WORK MAY PROCEED		
B - REVIEWED WITH COMMENTS; REVISE & RESUBMIT; WORK MAY PROCEED SUBJECT TO INCORPORATION OF COMMENTS		
C - OBJECTION - REVISE & RESUBMIT; WORK MAY NOT PROCEED		
D - REJECTED		
E - REVIEW NOT REQUIRED; WORK MAY PROCEED		

REV. No	DATE	REASON FOR ISSUE	رسم	رسم	رسم	رسم	رسم	رسم	رسم
002	27/03/1	BORDER CHANGED AND ISSUED FOR USE							
000	06/11/1	ISSUED FOR USE							

DRAWING STATUS
ISSUED FOR USE

STANDARD DRAWING TYPICAL FOOTING DETAIL SHEET 1 OF 1	ARABIC TITLE	PROJECT TITLE 1 PROJECT TITLE 2 PROJECT TITLE 3	ARABIC TITLE		PROJECT REFERENCE - FACILITY No. XXX CONTRACT No. X SCALE NTS DRAWING No. EPM-KES-05-000001 REV 002
---	--------------	---	--------------	---	--