


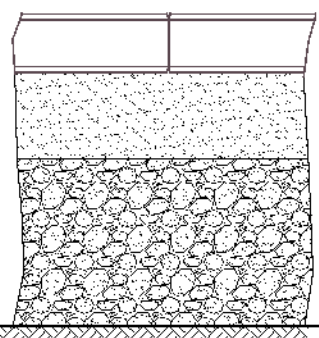


NOTES:

1. ALL DIMENSIONS ARE IN MILLIMETERS UNLESS OTHERWISE NOTED.
2. FOUR PAVING BLOCKS TYPES ARE SHOWN HERE FOR REFERENCE. THE REMAINDER OF THE PAVING BLOCKS OPTIONS ARE IN THE LANDSCAPE SECTION OF THE TCDDs: 329000.
3. PAVING BLOCKS TO HAVE CHAMFER EDGE.
4. SAND CEMENT MORTAR - GPCS xxxxxx.
5. SUBBASE AND AGGREGATE SUBBASE COURSE SHALL FOLLOW - GPCS xxxxxx.
6. APPLICATION OF SEALANT TO FINISHED SURFACES IS REQUIRED - SEE GPCS xxxxxx.


LEGEND:

	PRE-CAST CONCRETE PAVING BLOCK
	SAND CEMENT MORTAR
	AGGREGATE SUBBASE COURSE


PAVER CROSS SECTION - PEDESTRIAN USE		
DIAGRAMMATIC CONFIGURATION	THICKNESS mm	MATERIAL
	75	PAVING BLOCK
	10	SAND CEMENT MORTAR
	800 MIN.	AGGREGATE SUBBASE COURSE / IMPORTED SAND
		NATIVE SABKHA

NOTE:



1. THIS DRAWING IS ISSUED ONLY AS A SAMPLE FOR STANDARD DRAWINGS.
2. ENTITY SHALL IDENTIFY AND DEVELOP STANDARD DRAWINGS FOR USE ON ITS PROJECTS.
3. GENERAL NOTES ON STANDARD DRAWINGS TO CONTAIN, AS A MINIMUM, REFERENCE TO RELEVANT KEY DESIGN REQUIREMENTS (e.g. SPECIFICATION, MATERIAL, CODES, ETC.)
4. WHEREVER APPROPRIATE MATERIAL TAKE OFF (MTO) IN A TABLE FORMAT TO BE PROVIDED IN THE DRAWING WITH DETAILS OF EACH COMPONENT (e.g. BOLTS, SUPPORT, STEEL SECTION, FLANGE, GLAND, ETC.)
5. REFERENCE TO GENERAL NOTES, LEGENDS, ABBREVIATIONS, SECTION DETAILS, ETC., AS APPROPRIATE, TO BE PROVIDED ON STANDARD DRAWINGS.
6. STANDARD DRAWINGS SHALL UNDERGO CHECKING APPROVAL PROCESS.

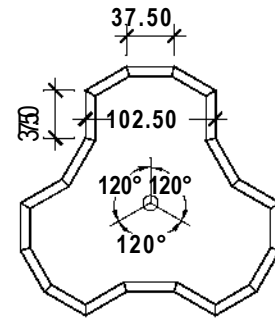


PRE-CAST PAVING BLOCK TYPE "A"
NOT TO SCALE

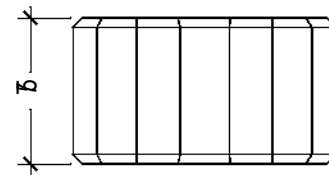


PRE-CAST PAVING BLOCK TYPE "B"
NOT TO SCALE

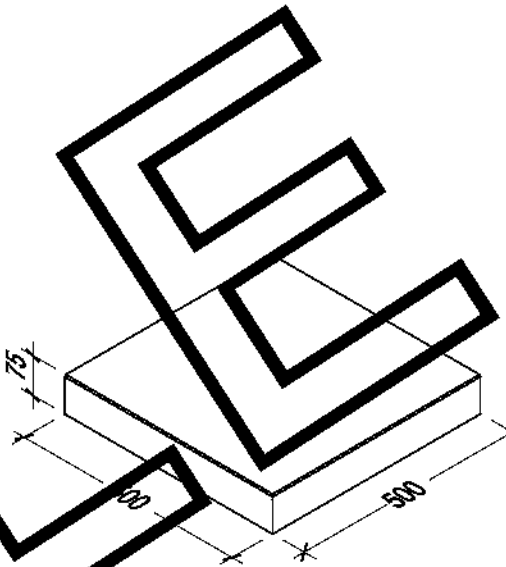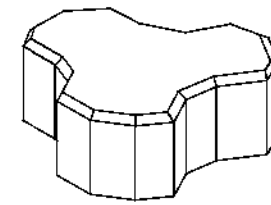


PRE-CAST PAVING BLOCK TYPE "C"
NOT TO SCALE

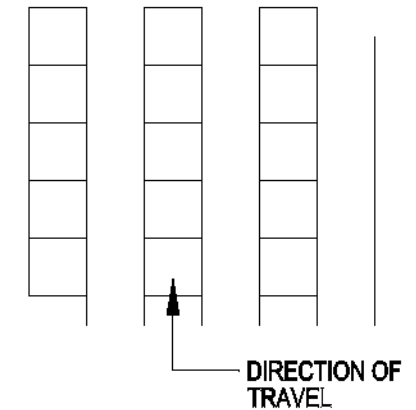


PATTERN FOR TYPE "C"

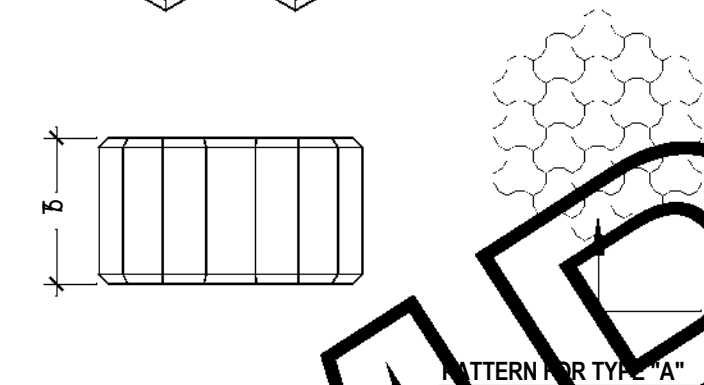


PATTERN FOR TYPE "A"

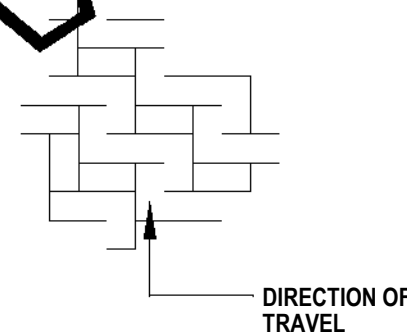

PATTERN FOR TYPE "B"

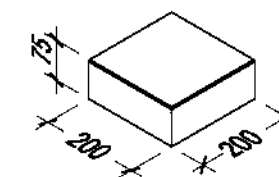


PRE-CAST PAVING BLOCK TYPE "D"
NOT TO SCALE

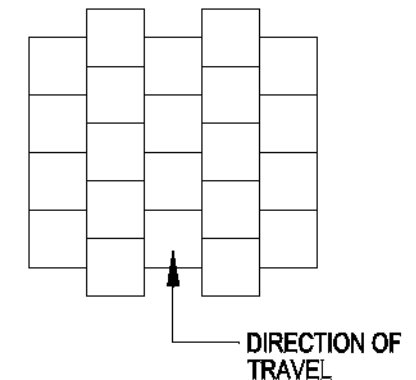

PATTERN FOR TYPE "D"

ENGINEER REVIEW STATUS	DATE:	NAME:
A - REVIEWED; WORK MAY PROCEED		
B - REVIEWED WITH COMMENTS; REVISE & RESUBMIT; WORK MAY PROCEED SUBJECT TO INCORPORATION OF COMMENTS		
C - OBJECTION - REVISE & RESUBMIT; WORK MAY NOT PROCEED		
D - REJECTED		
E - REVIEW NOT REQUIRED; WORK MAY PROCEED		

002	27/03/19 BORDER CHANGED AND ISSUED FOR USE								
000	06/11/17 ISSUED FOR USE								
REV. No	DATE	REASON FOR ISSUE	رسم	مخطط	مخطط	مخطط	مخطط	مخطط	مخطط
DRAWING STATUS			ISSUED FOR USE						
PROJECT REFERENCE-									
FACILITY No. XXX									
CONTRACT No. X									
SCALE		DRAWING No.		REV					
NTS		EPM-KEC-05-000004		002					

STANDARD DRAWING PRE-CAST UNIT PAVING BLOCKS DETAILS	ARABIC TITLE	PROJECT TITLE 1 PROJECT TITLE 2 PROJECT TITLE 3	ARABIC TITLE	
SHEET 1 OF 1				