



GRAVITY SEWER LINE PVC PIPE TRENCH SECTION PRESSURE AND GRAVITY

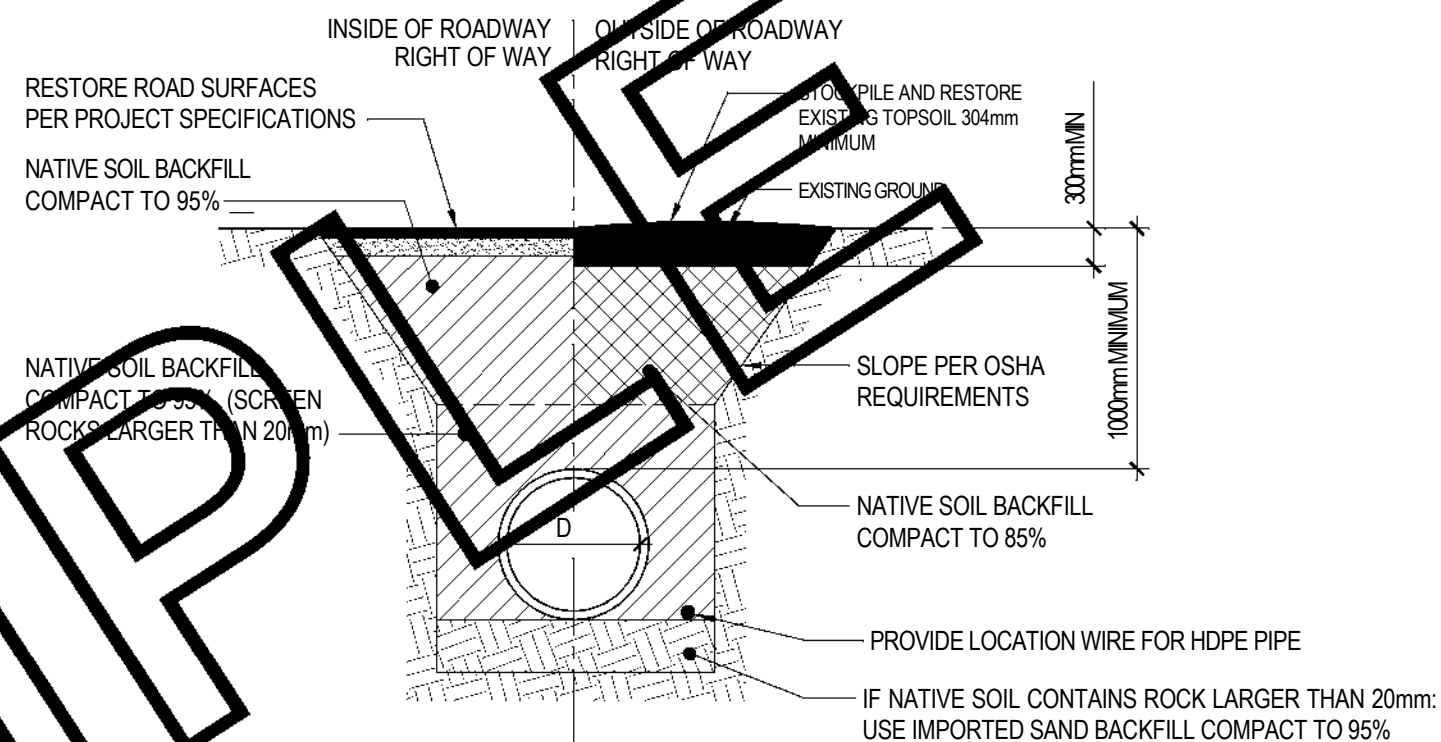

GRAVITY SEWER LINE HDPE PIPE TRENCH SECTION PRESSURE ONLY

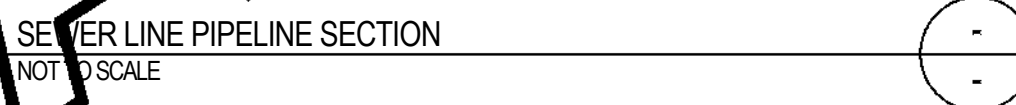

NOTE:

1. THIS DRAWING IS ISSUED ONLY AS A SAMPLE FOR STANDARD DRAWINGS.
2. ENTITY SHALL IDENTIFY AND DEVELOP STANDARD DRAWINGS FOR USE ON ITS PROJECTS.
3. GENERAL NOTES ON STANDARD DRAWINGS TO CONTAIN, AS A MINIMUM, REFERENCE TO RELEVANT KEY DESIGN REQUIREMENTS (e.g. SPECIFICATION, MATERIAL, CODES, ETC.)
4. WHEREVER APPROPRIATE MATERIAL TAKE OFF (MTO) IN A TABLE FORMAT TO BE PROVIDED IN THE DRAWING WITH DETAILS OF EACH COMPONENT (e.g. BOLTS, SUPPORT, STEEL SECTION, FLANGE, GLAND, ETC.)
5. REFERENCE TO GENERAL NOTES, LEGENDS, ABBREVIATIONS, SECTION DETAILS, ETC., AS APPROPRIATE, TO BE PROVIDED ON STANDARD DRAWINGS.
6. STANDARD DRAWINGS SHALL UNDERGO CHECKING APPROVAL PROCESS.

ENGINEER REVIEW STATUS	DATE:	NAME:
	A - REVIEWED; WORK MAY PROCEED	
	B - REVIEWED WITH COMMENTS; REVISE & RESUBMIT; WORK MAY PROCEED SUBJECT TO INCORPORATION OF COMMENTS	
	C - OBJECTION - REVISE & RESUBMIT; WORK MAY NOT PROCEED	
	D - REJECTED	
	E - REVIEW NOT REQUIRED; WORK MAY PROCEED	

REV. NO	DATE	REASON FOR ISSUE	DESIGNED	CHECKED	REVIEWED	SUBMITTED	APPROVED
002	27/03/19	BORDER CHANGED AND ISSUED FOR USE					
000	06/11/17	ISSUED FOR USE					

DRAWING STATUS

ISSUED FOR USE

PROJECT REFERENCE -		
FACILITY No. X X X		
CONTRACT No. X		
SCALE NTS	DRAWING No. EPM-KEC-05-000005	REV 002